


Situácia

4201/5

4201/6

4201/4

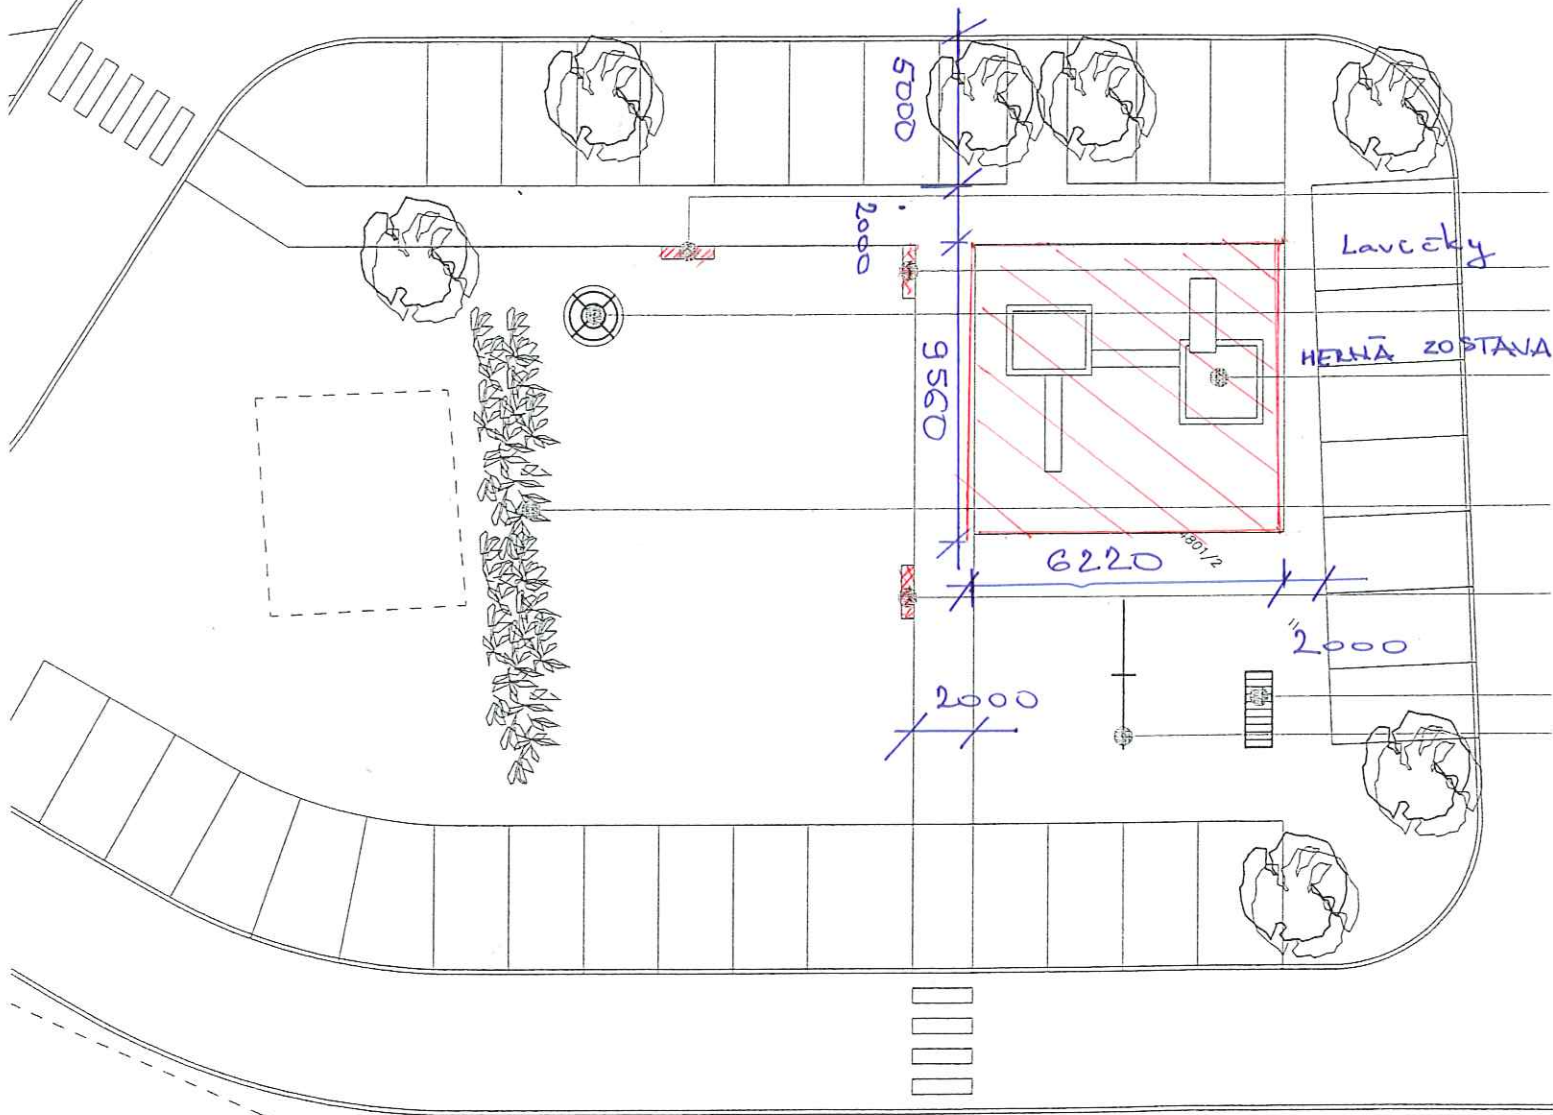

Lavčky

HERNÁ ZOSTAVA

2000

2000

4201/7

prácha č.2